




Zone Diagram

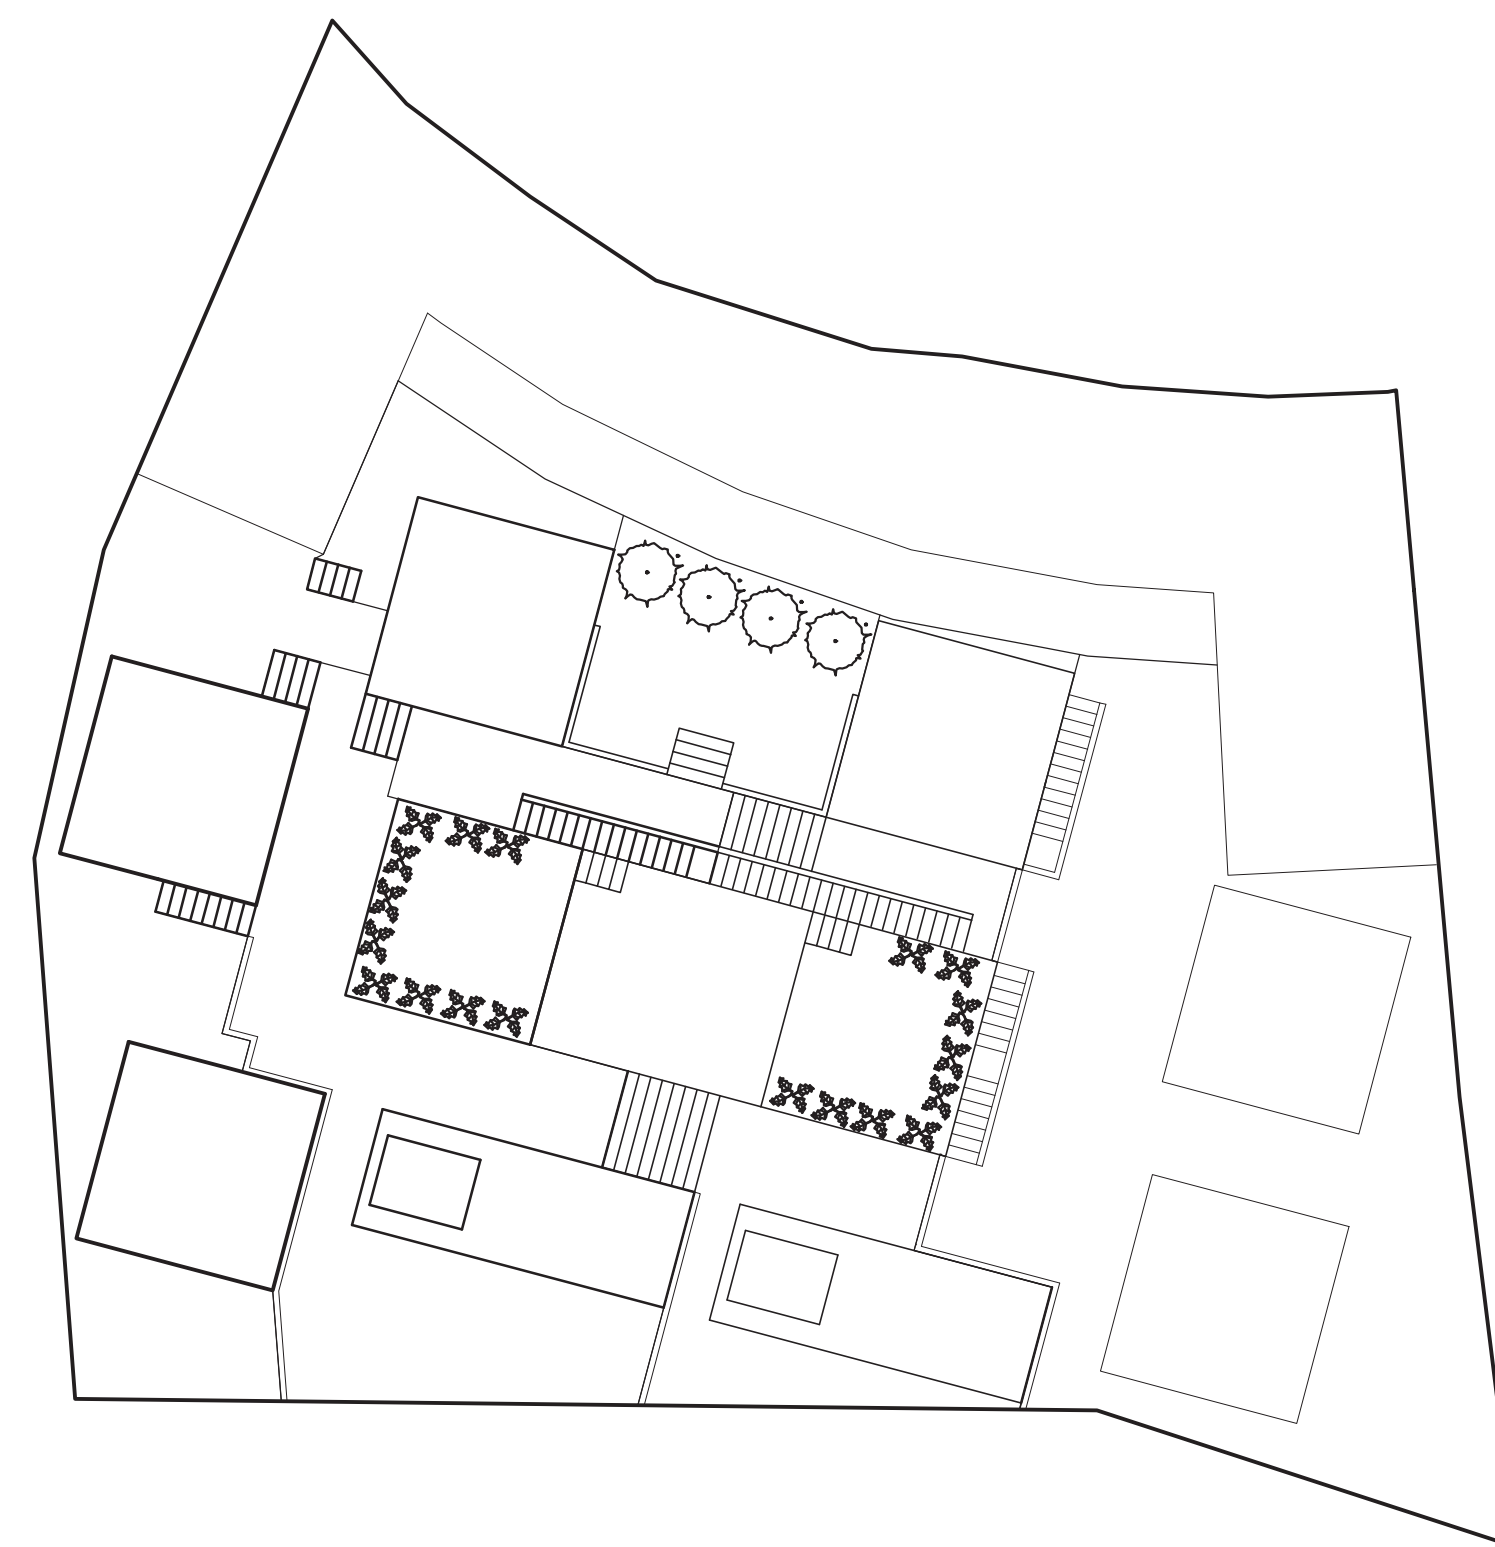


Site Plan: 1/16"=1'0"

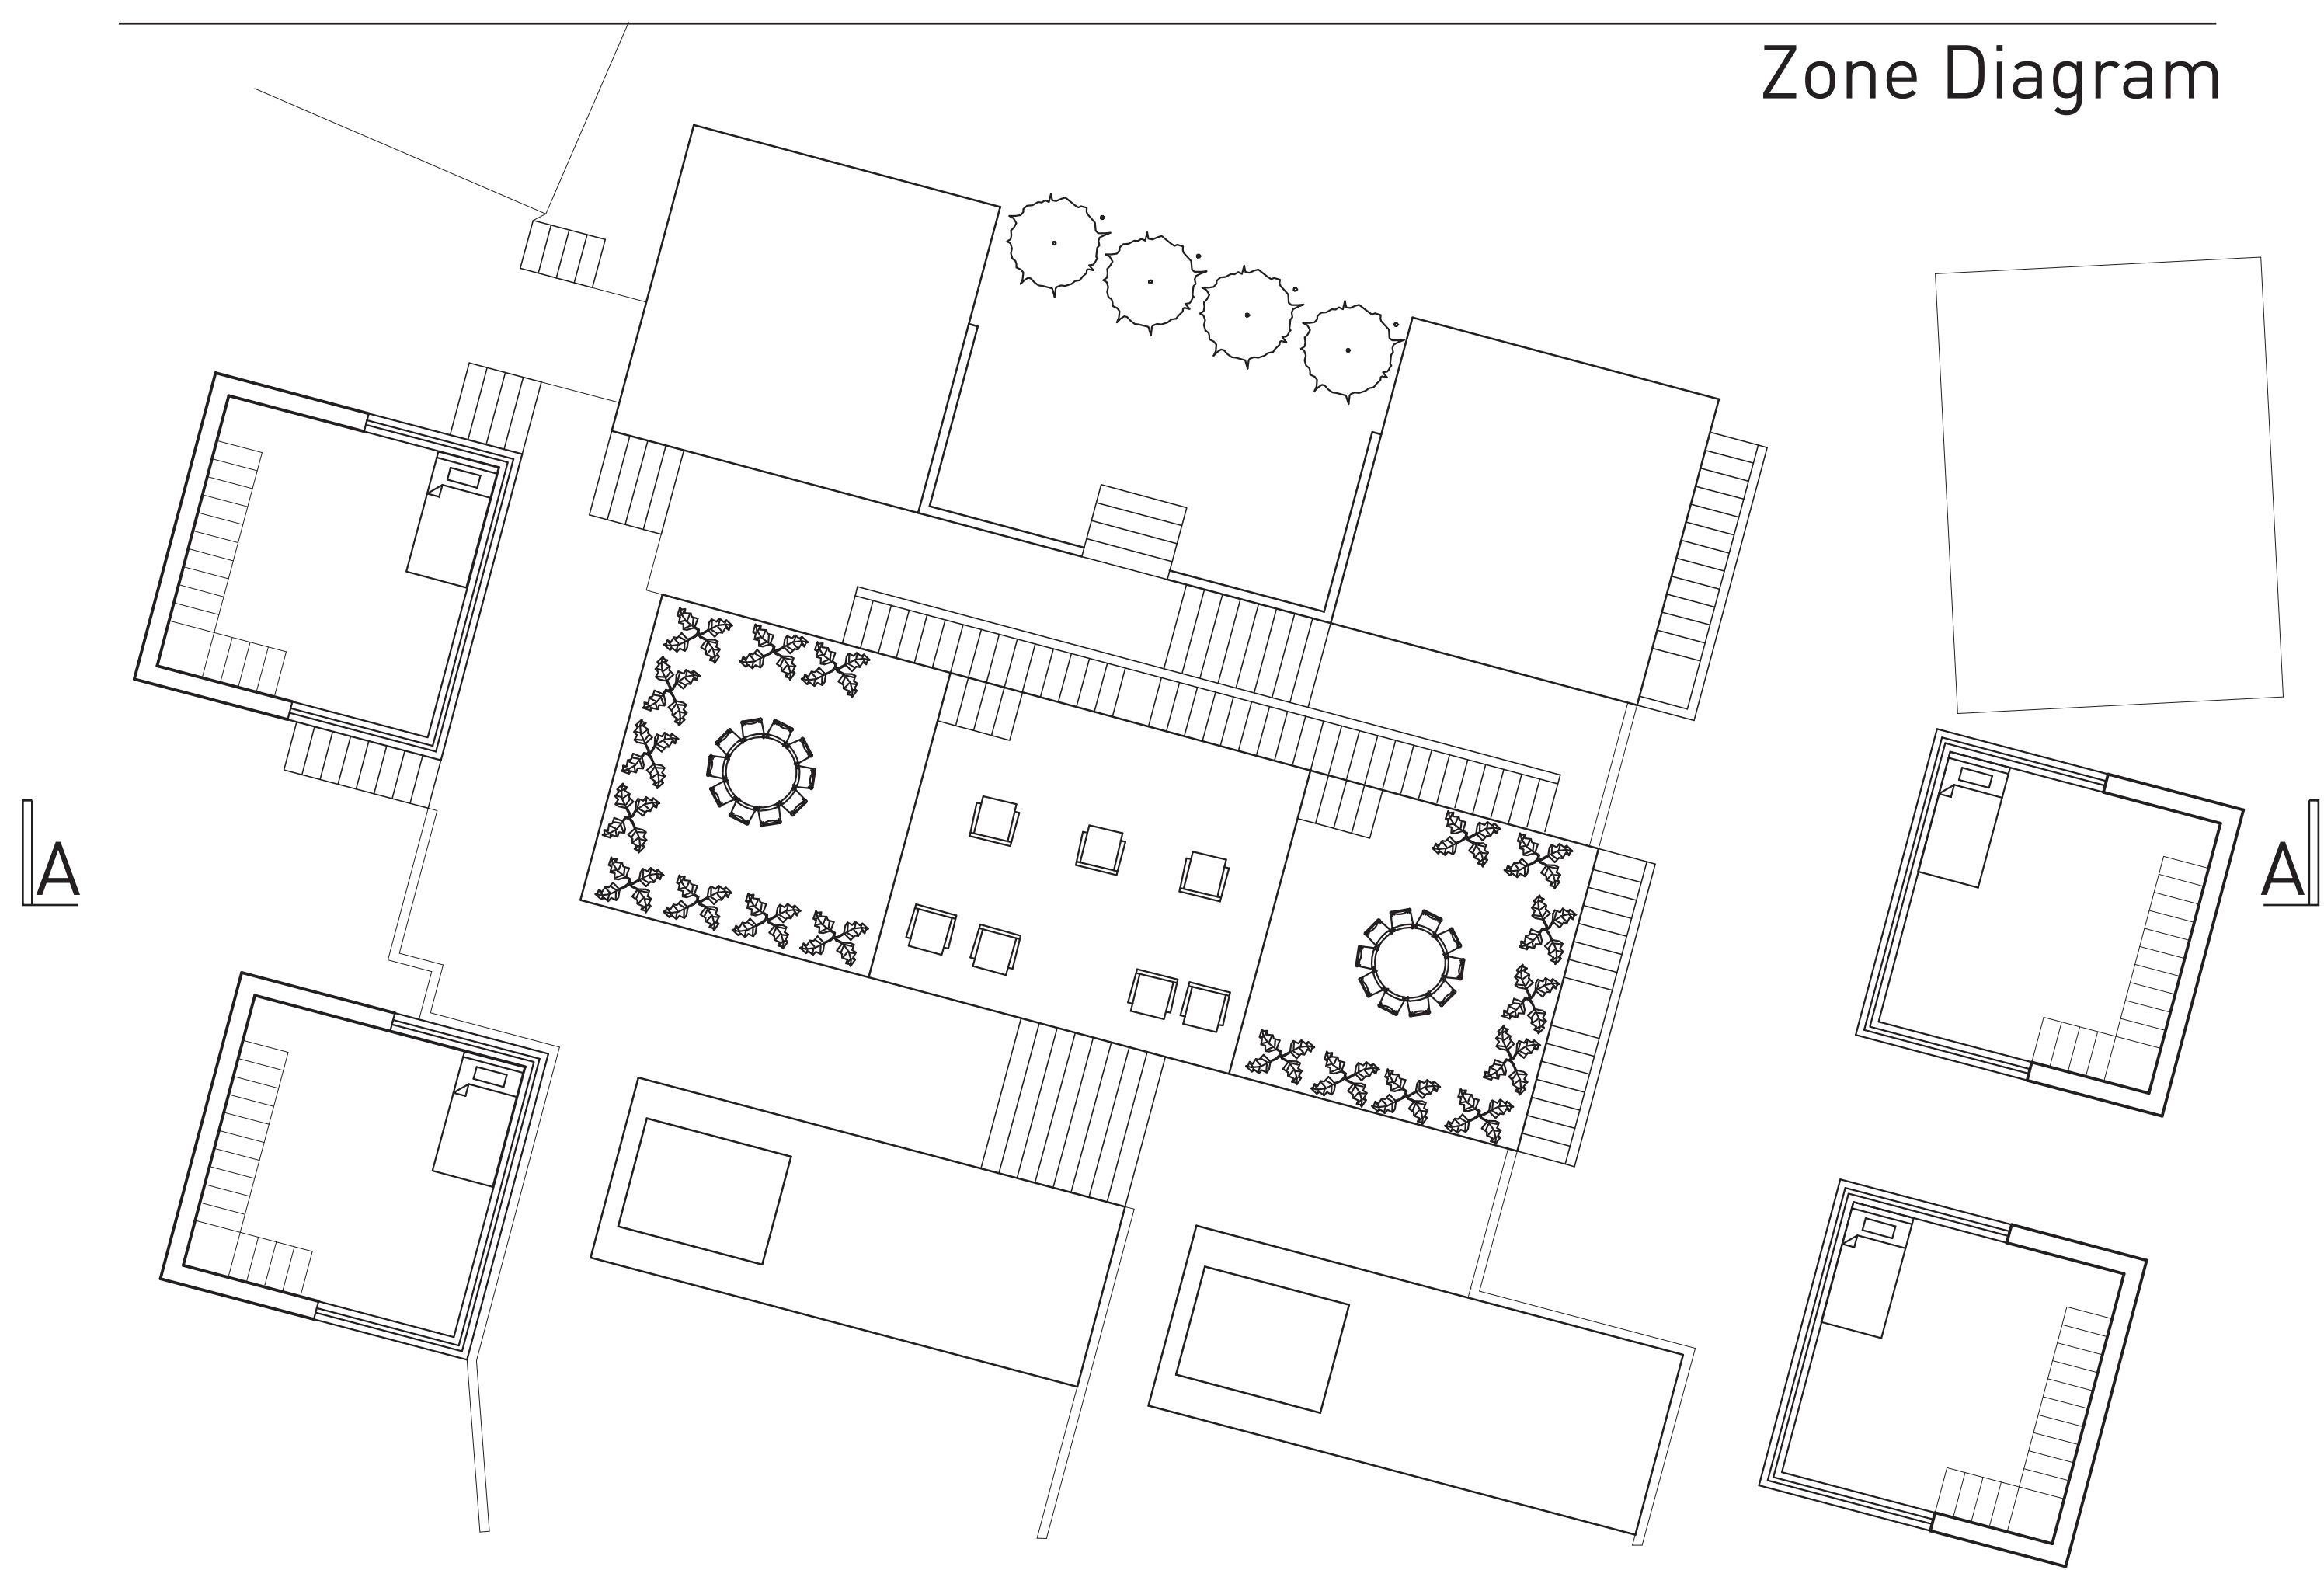


Second Floor Plan A Scale: 1/8"=1'0"

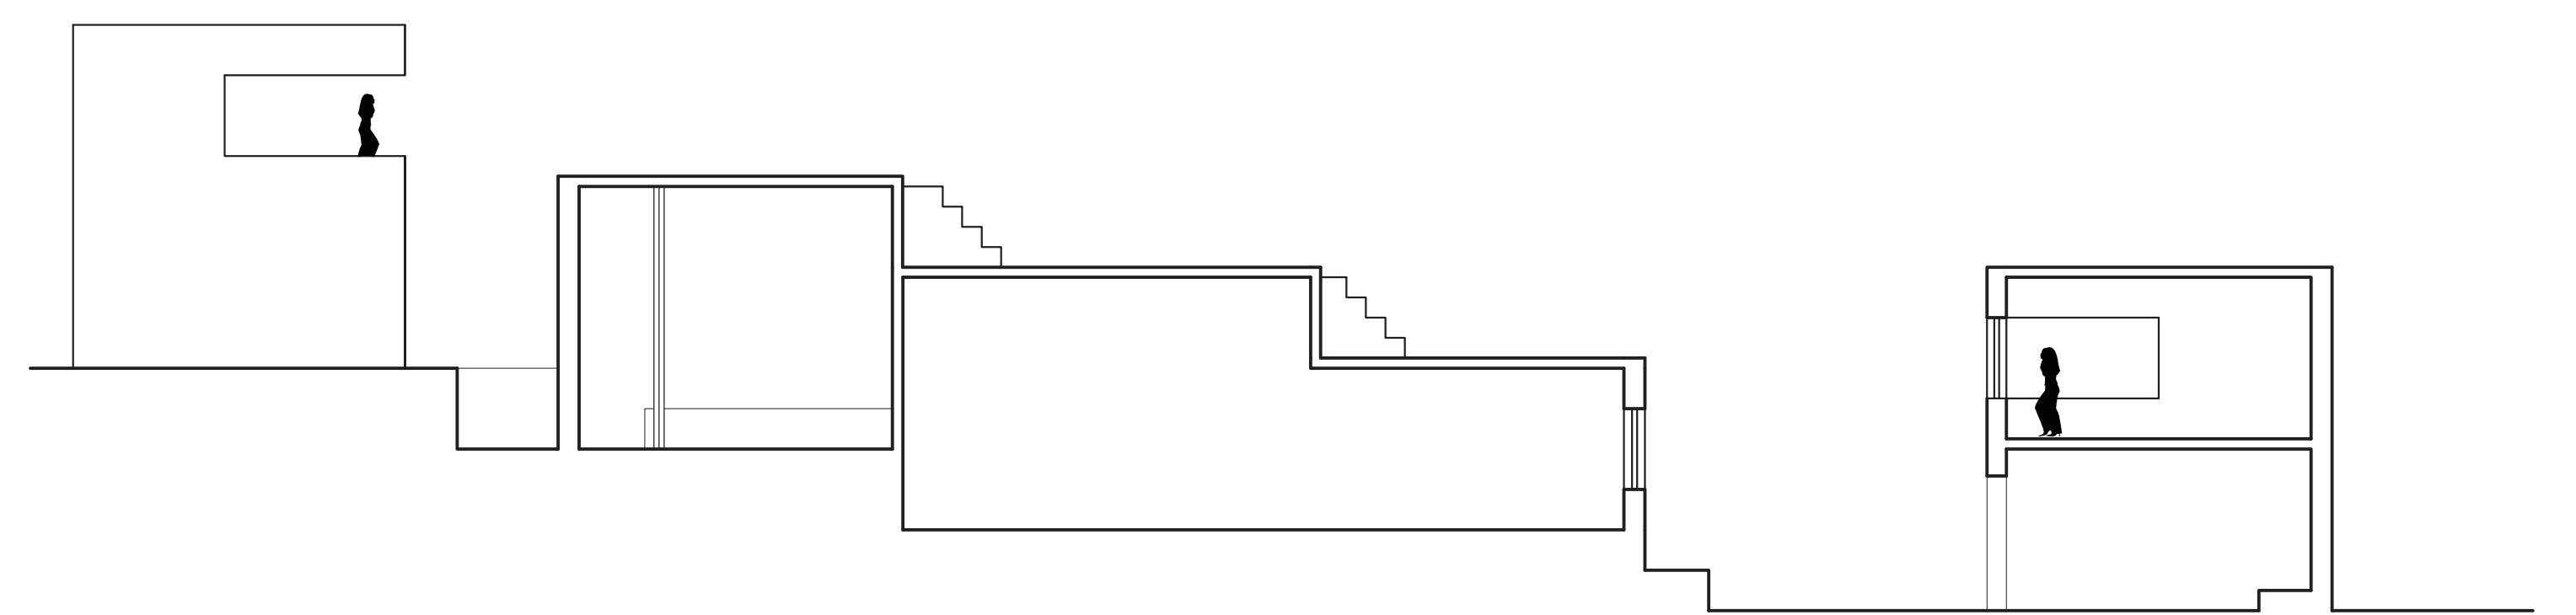

Section A Scale: 1/8"=1'0"

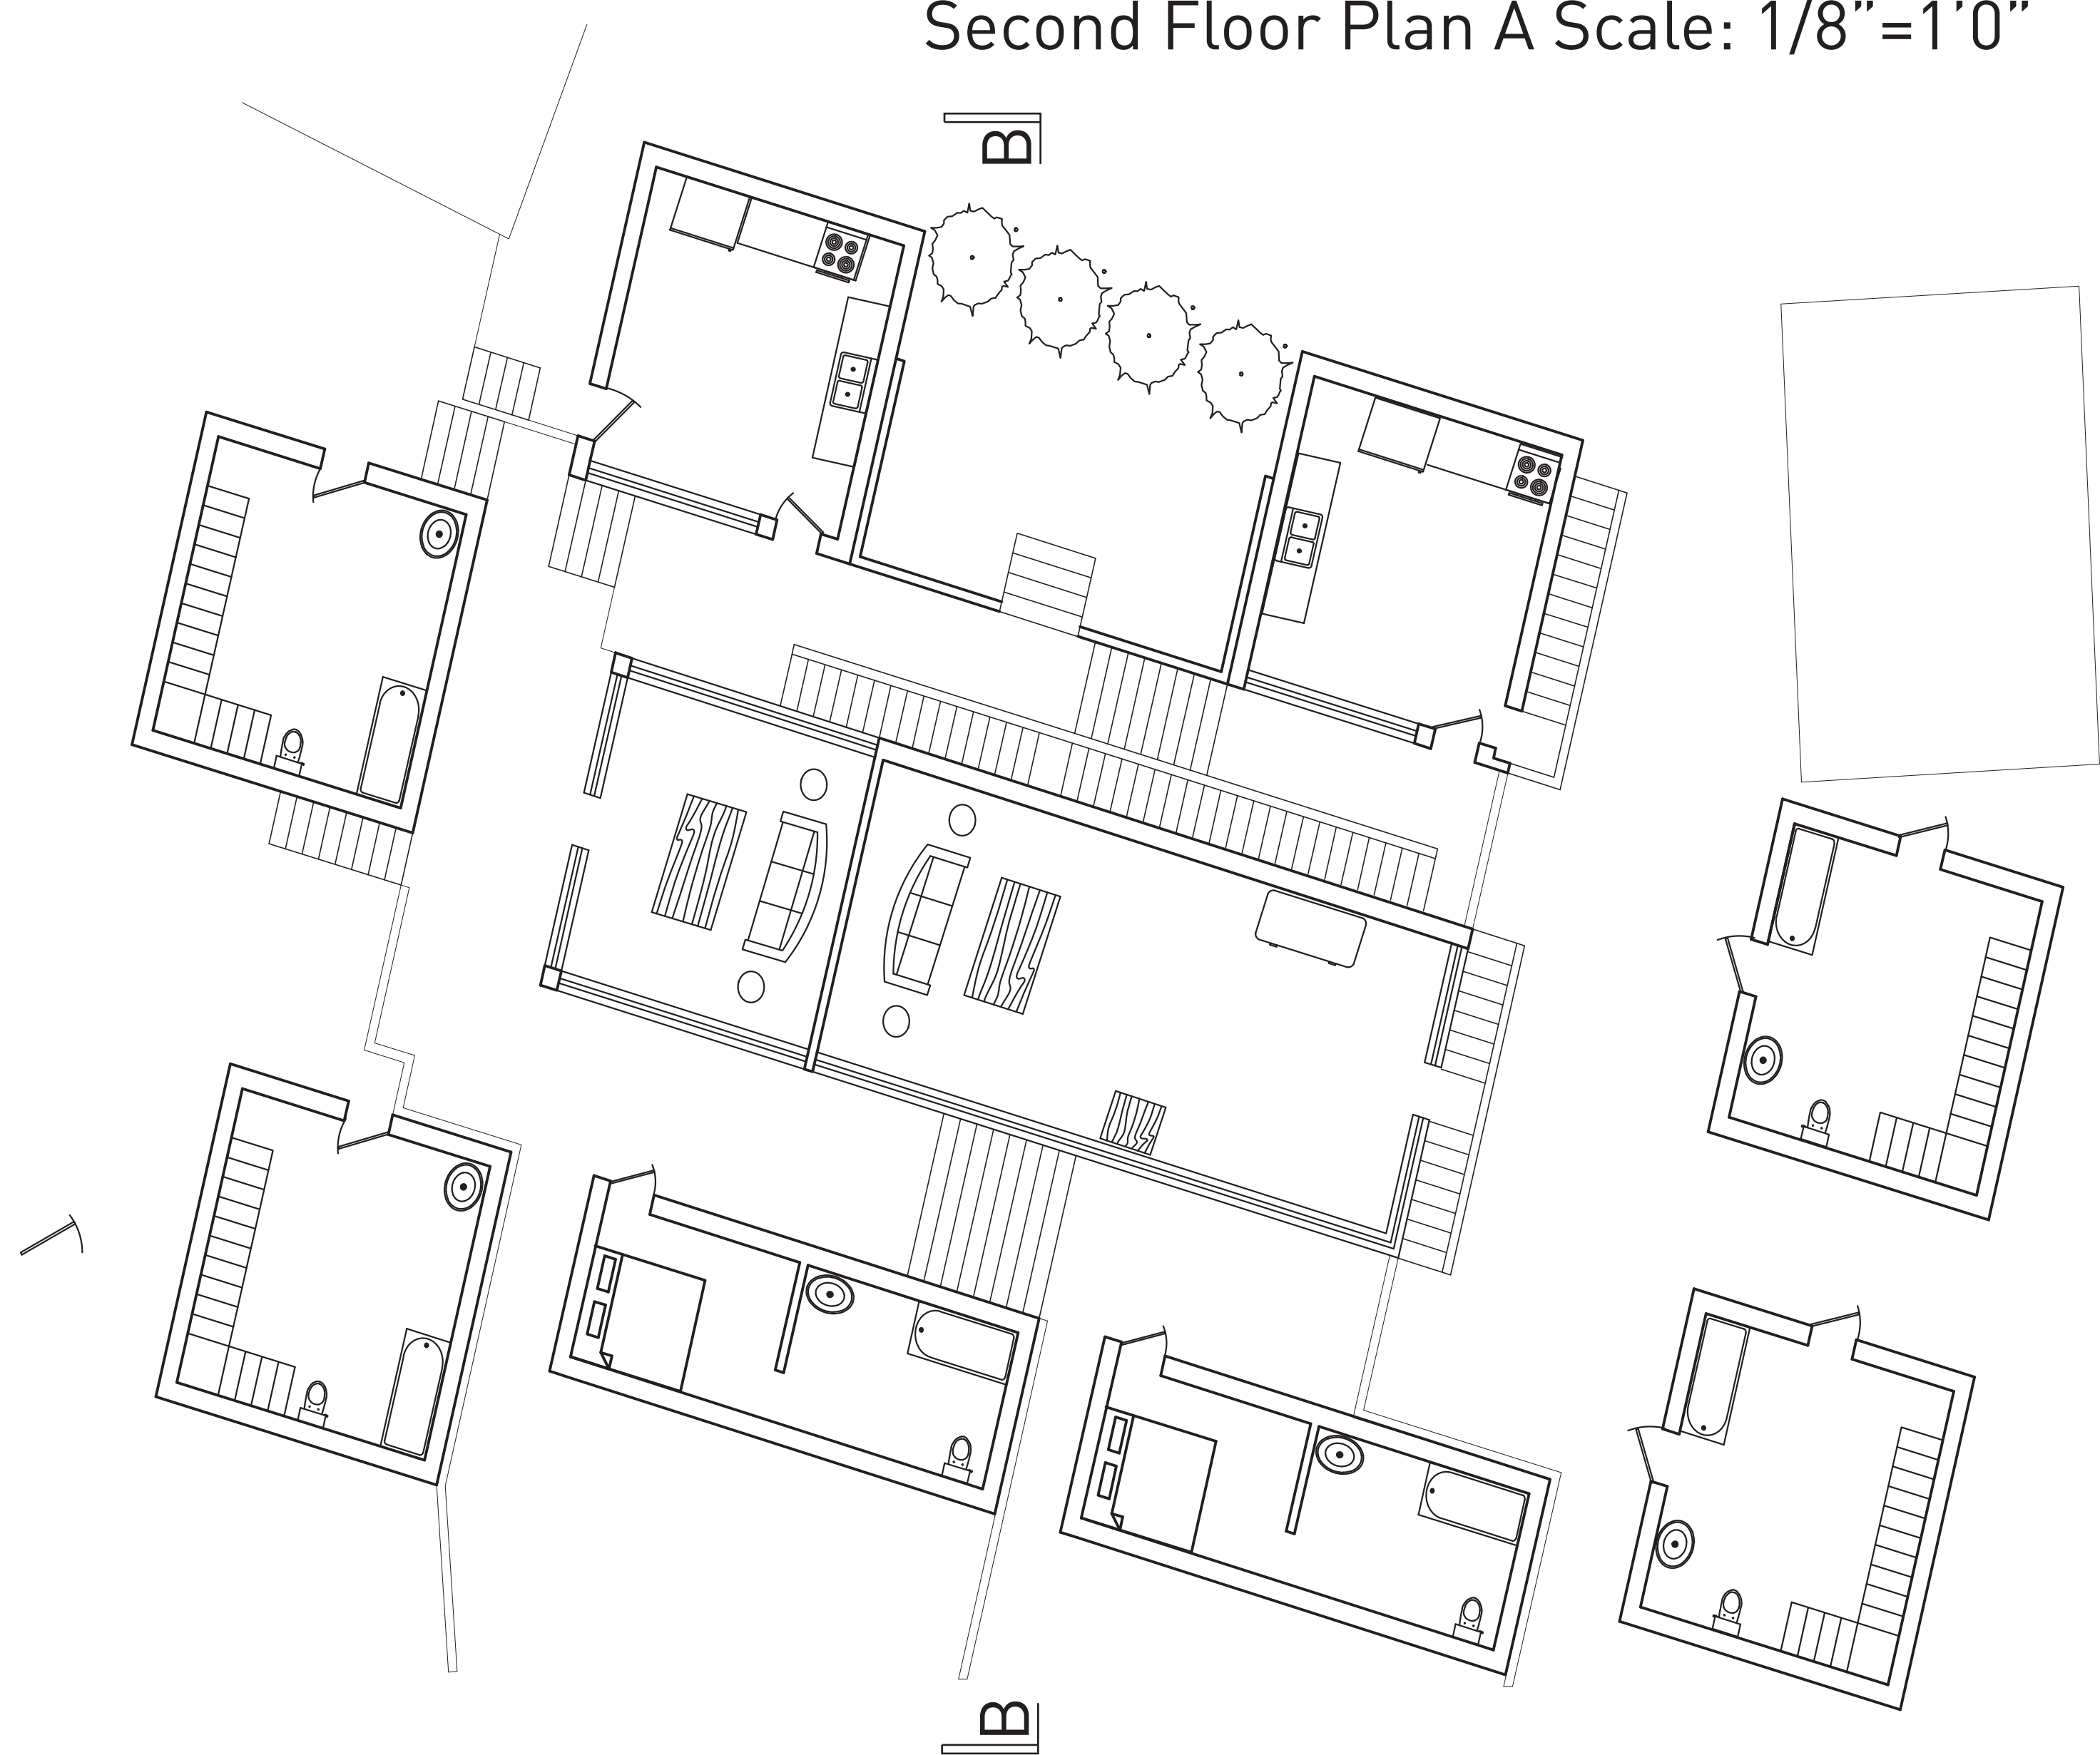

First Floor Plan B Scale: 1/8"=1'0"

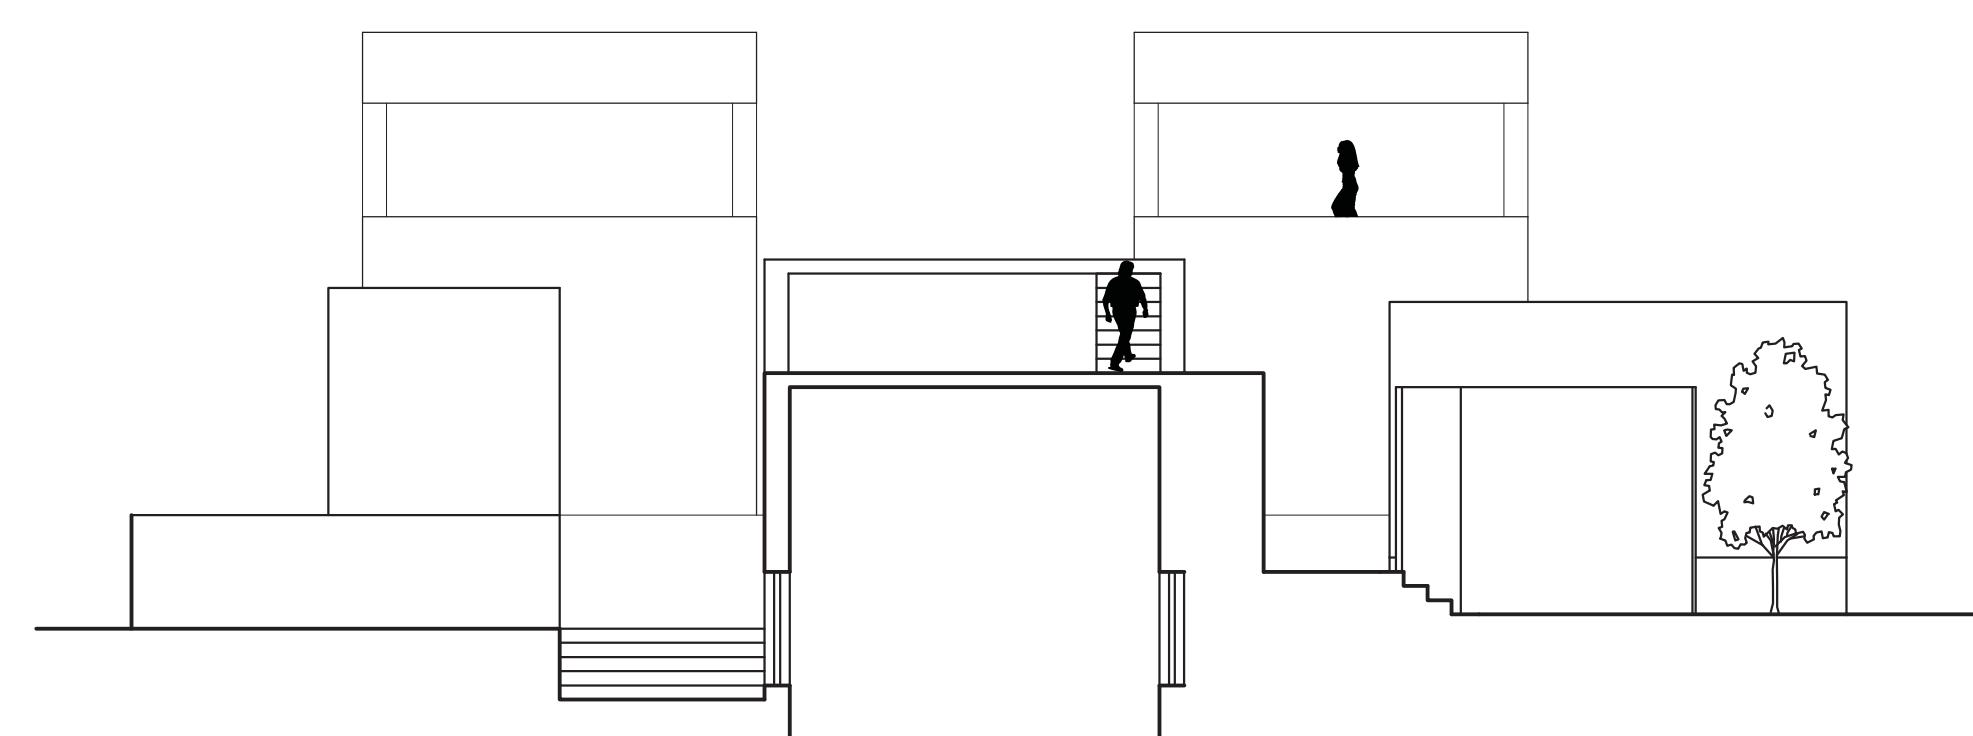

Section B Scale: 1/8"=1'0"